


ALI-BABA AVENUE (BETWEEN DOUGLAS ROAD EXT. A.K.A. S.R. 953 & N.W. 27th AVE.)

| SHEET No. | SHEET DESCRIPTION   |
|-----------|---------------------|
| 1         | COVER SHEET         |
| 2         | RIGHT-OF-WAY SURVEY |
| 3         | RIGHT-OF-WAY SURVEY |
| 4         | RIGHT-OF-WAY SURVEY |

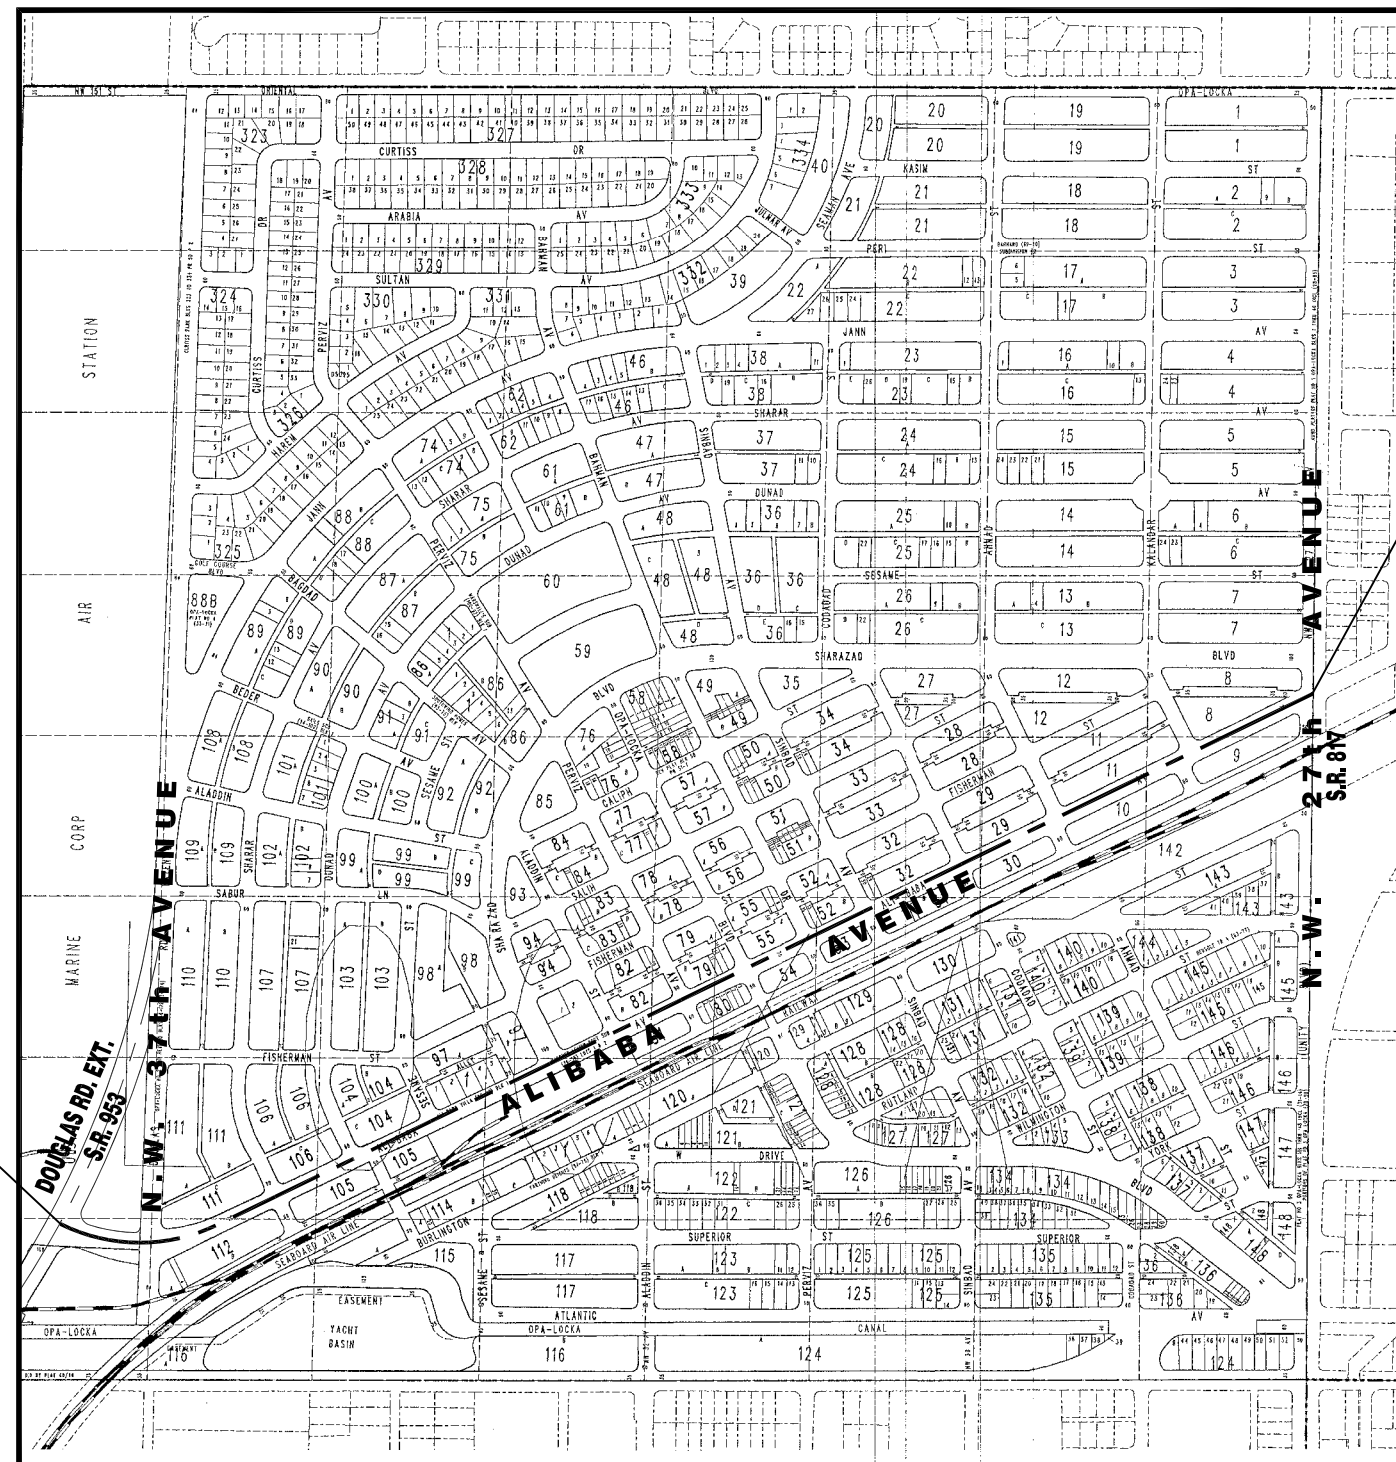

**LOCATION MAP**  
SECTION 21, TOWNSHIP 52 SOUTH, RANGE 41 EAST  
MIAMI-DADE COUNTY, FLORIDA.  
SCALE = NOT TO SCALE

DATE OF SURVEY: APRIL, 2009.

The logo for the City of Opa-Locka, Florida, is a black and white illustration. On the left is a circular seal with a thick border. Inside the seal, the words "CITY OF OPA-LOCKA, FLORIDA" are written in a circular path at the top, and "INCORPORATED 1914" is at the bottom. The center of the seal depicts a lighthouse on a small island with palm trees. To the right of the seal is a large, stylized palm tree. Below the seal and palm tree is a small, rocky shoreline with a few more palm trees and a small building. To the right of the shoreline, the words "City of" are written in a cursive font, followed by "OPA-LOCKA" in a large, bold, sans-serif font, and "Florida" in a cursive font below it. The entire logo is set against a background of stylized clouds.

## PUBLIC WORKS DIRECTOR: DANIEL ABIA

I HEREBY CERTIFY: THAT THIS "SPECIFIC PURPOSE SURVEY" AND THE SURVEY MAP RESULTING THEREFROM WAS PERFORMED UNDER MY DIRECTION AND IS TRUE AND CORRECT TO THE BEST OF MY KNOWLEDGE AND BELIEF AND FURTHER, THAT SAID "SPECIFIC PURPOSE SURVEY" MEETS THE INTENT OF THE "MINIMUM TECHNICAL STANDARDS FOR LAND SURVEYING IN THE STATE OF FLORIDA", PURSUANT TO RULE 61G17-6 OF THE FLORIDA ADMINISTRATIVE CODE AND ITS IMPLEMENTING RULE, CHAPTER 472.027 OF THE FLORIDA STATUTES.

| △ | REVISIONS | DATE | BY | APPR |
|---|-----------|------|----|------|
|   |           |      |    |      |
|   |           |      |    |      |
|   |           |      |    |      |
|   |           |      |    |      |

**GUILLERMO GUERRERO, P.S.M.**  
PROFESSIONAL SURVEYOR & MAPPER No. 6453  
682 E. 21st STREET, HIALEAH, FL. 33013  
PHONE:(305) 895-4603 / (305) 528-3661 / (305) 333-3328

|                         |
|-------------------------|
| Date: MAR./ 2009        |
| Scale: AS NOTED         |
| Drawn: Invention, Corp. |
| Job: 0903-0002          |



Sheet  
1  
Of 4 Sheets

[illegible]

## ALI-BABA AVENUE - SPECIFIC PURPOSE SURVEY

CITY OF OPALOCKA - MIAMI-DADE COUNTY, FLORIDA  
A PORTION OF NW 1/4 IN SECTION 21-52-41, DADE COUNTY, FLORIDA



**GUILLERMO GUERRERO, P.S.M.**  
 CERTIFICATE No. L.S.-6453  
 STATE OF FLORIDA

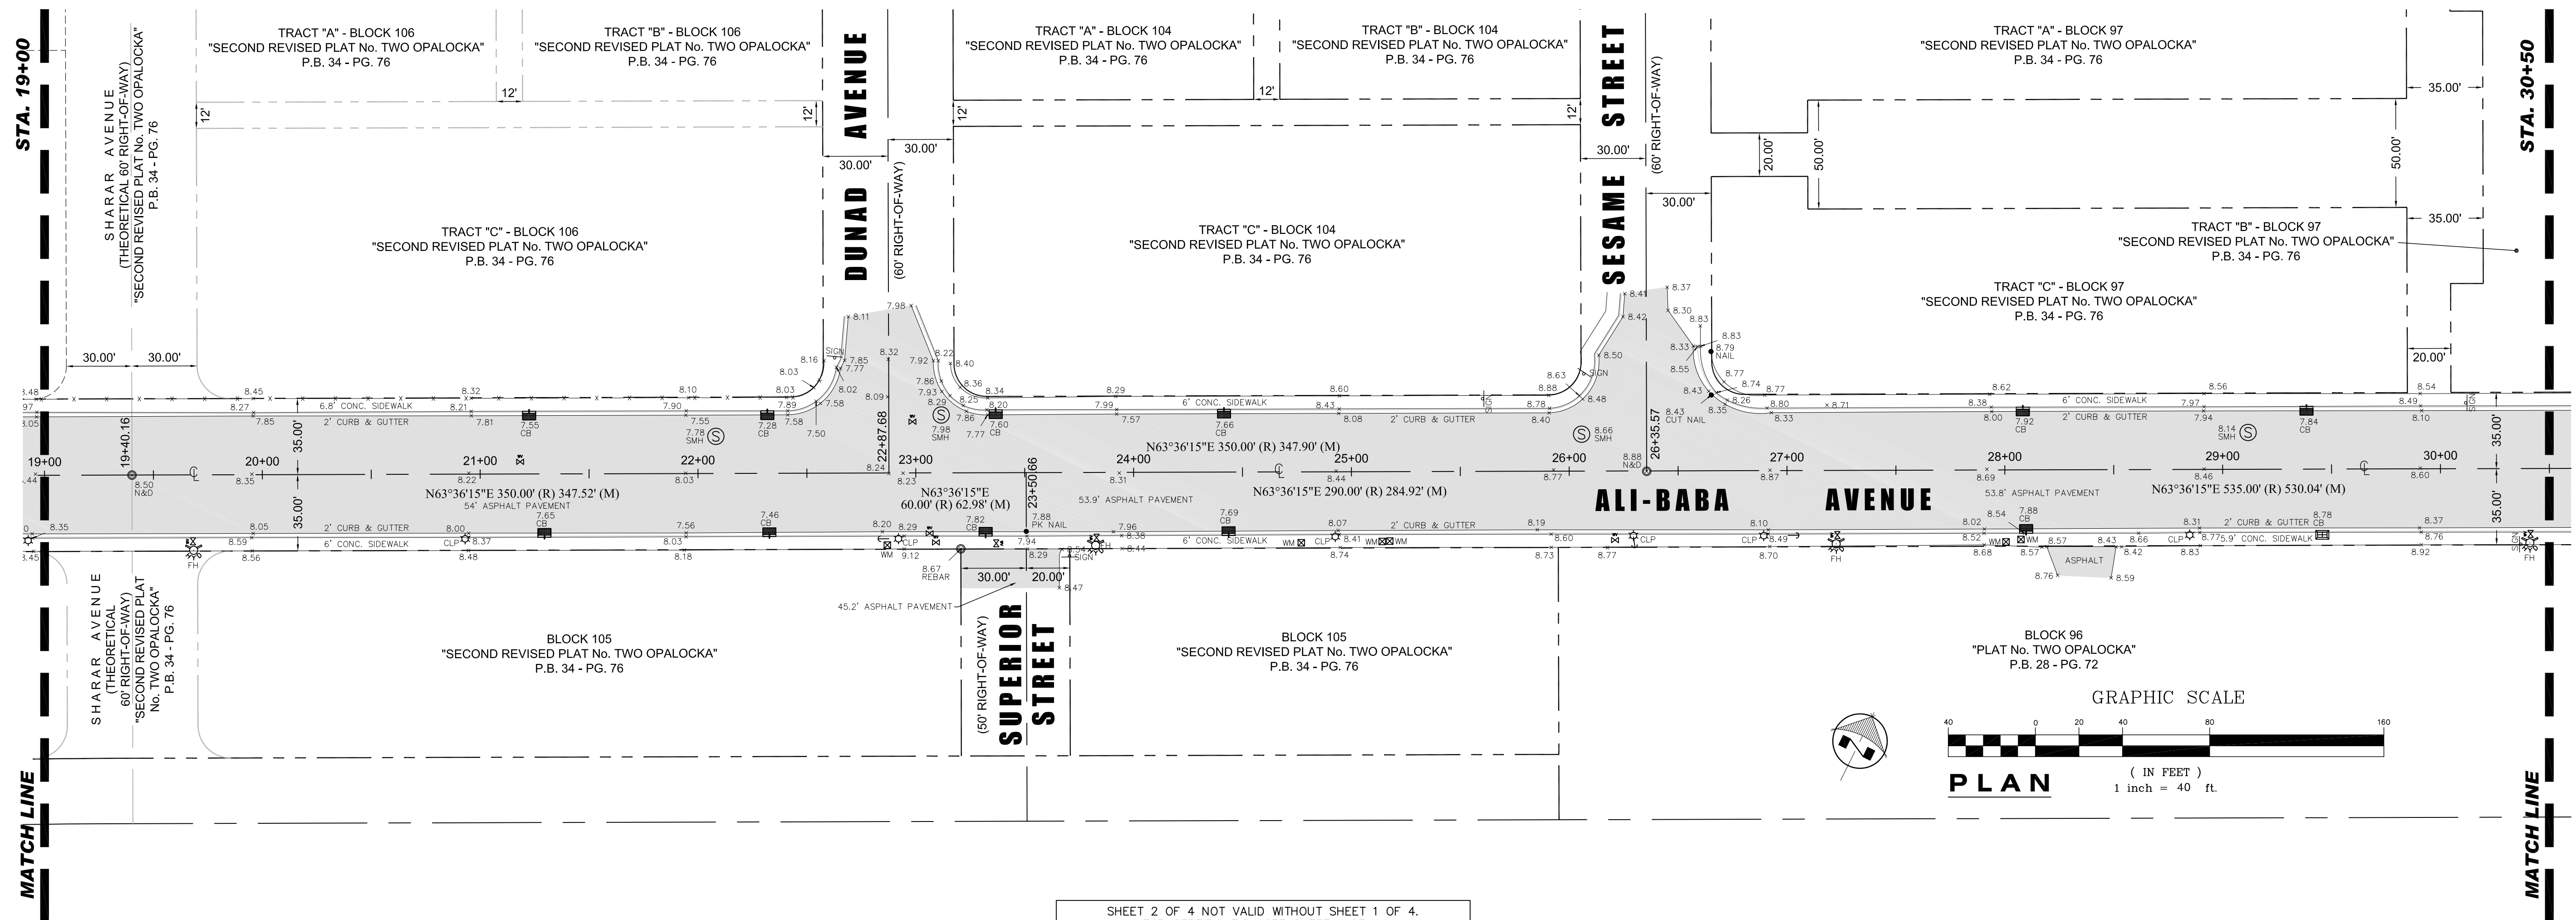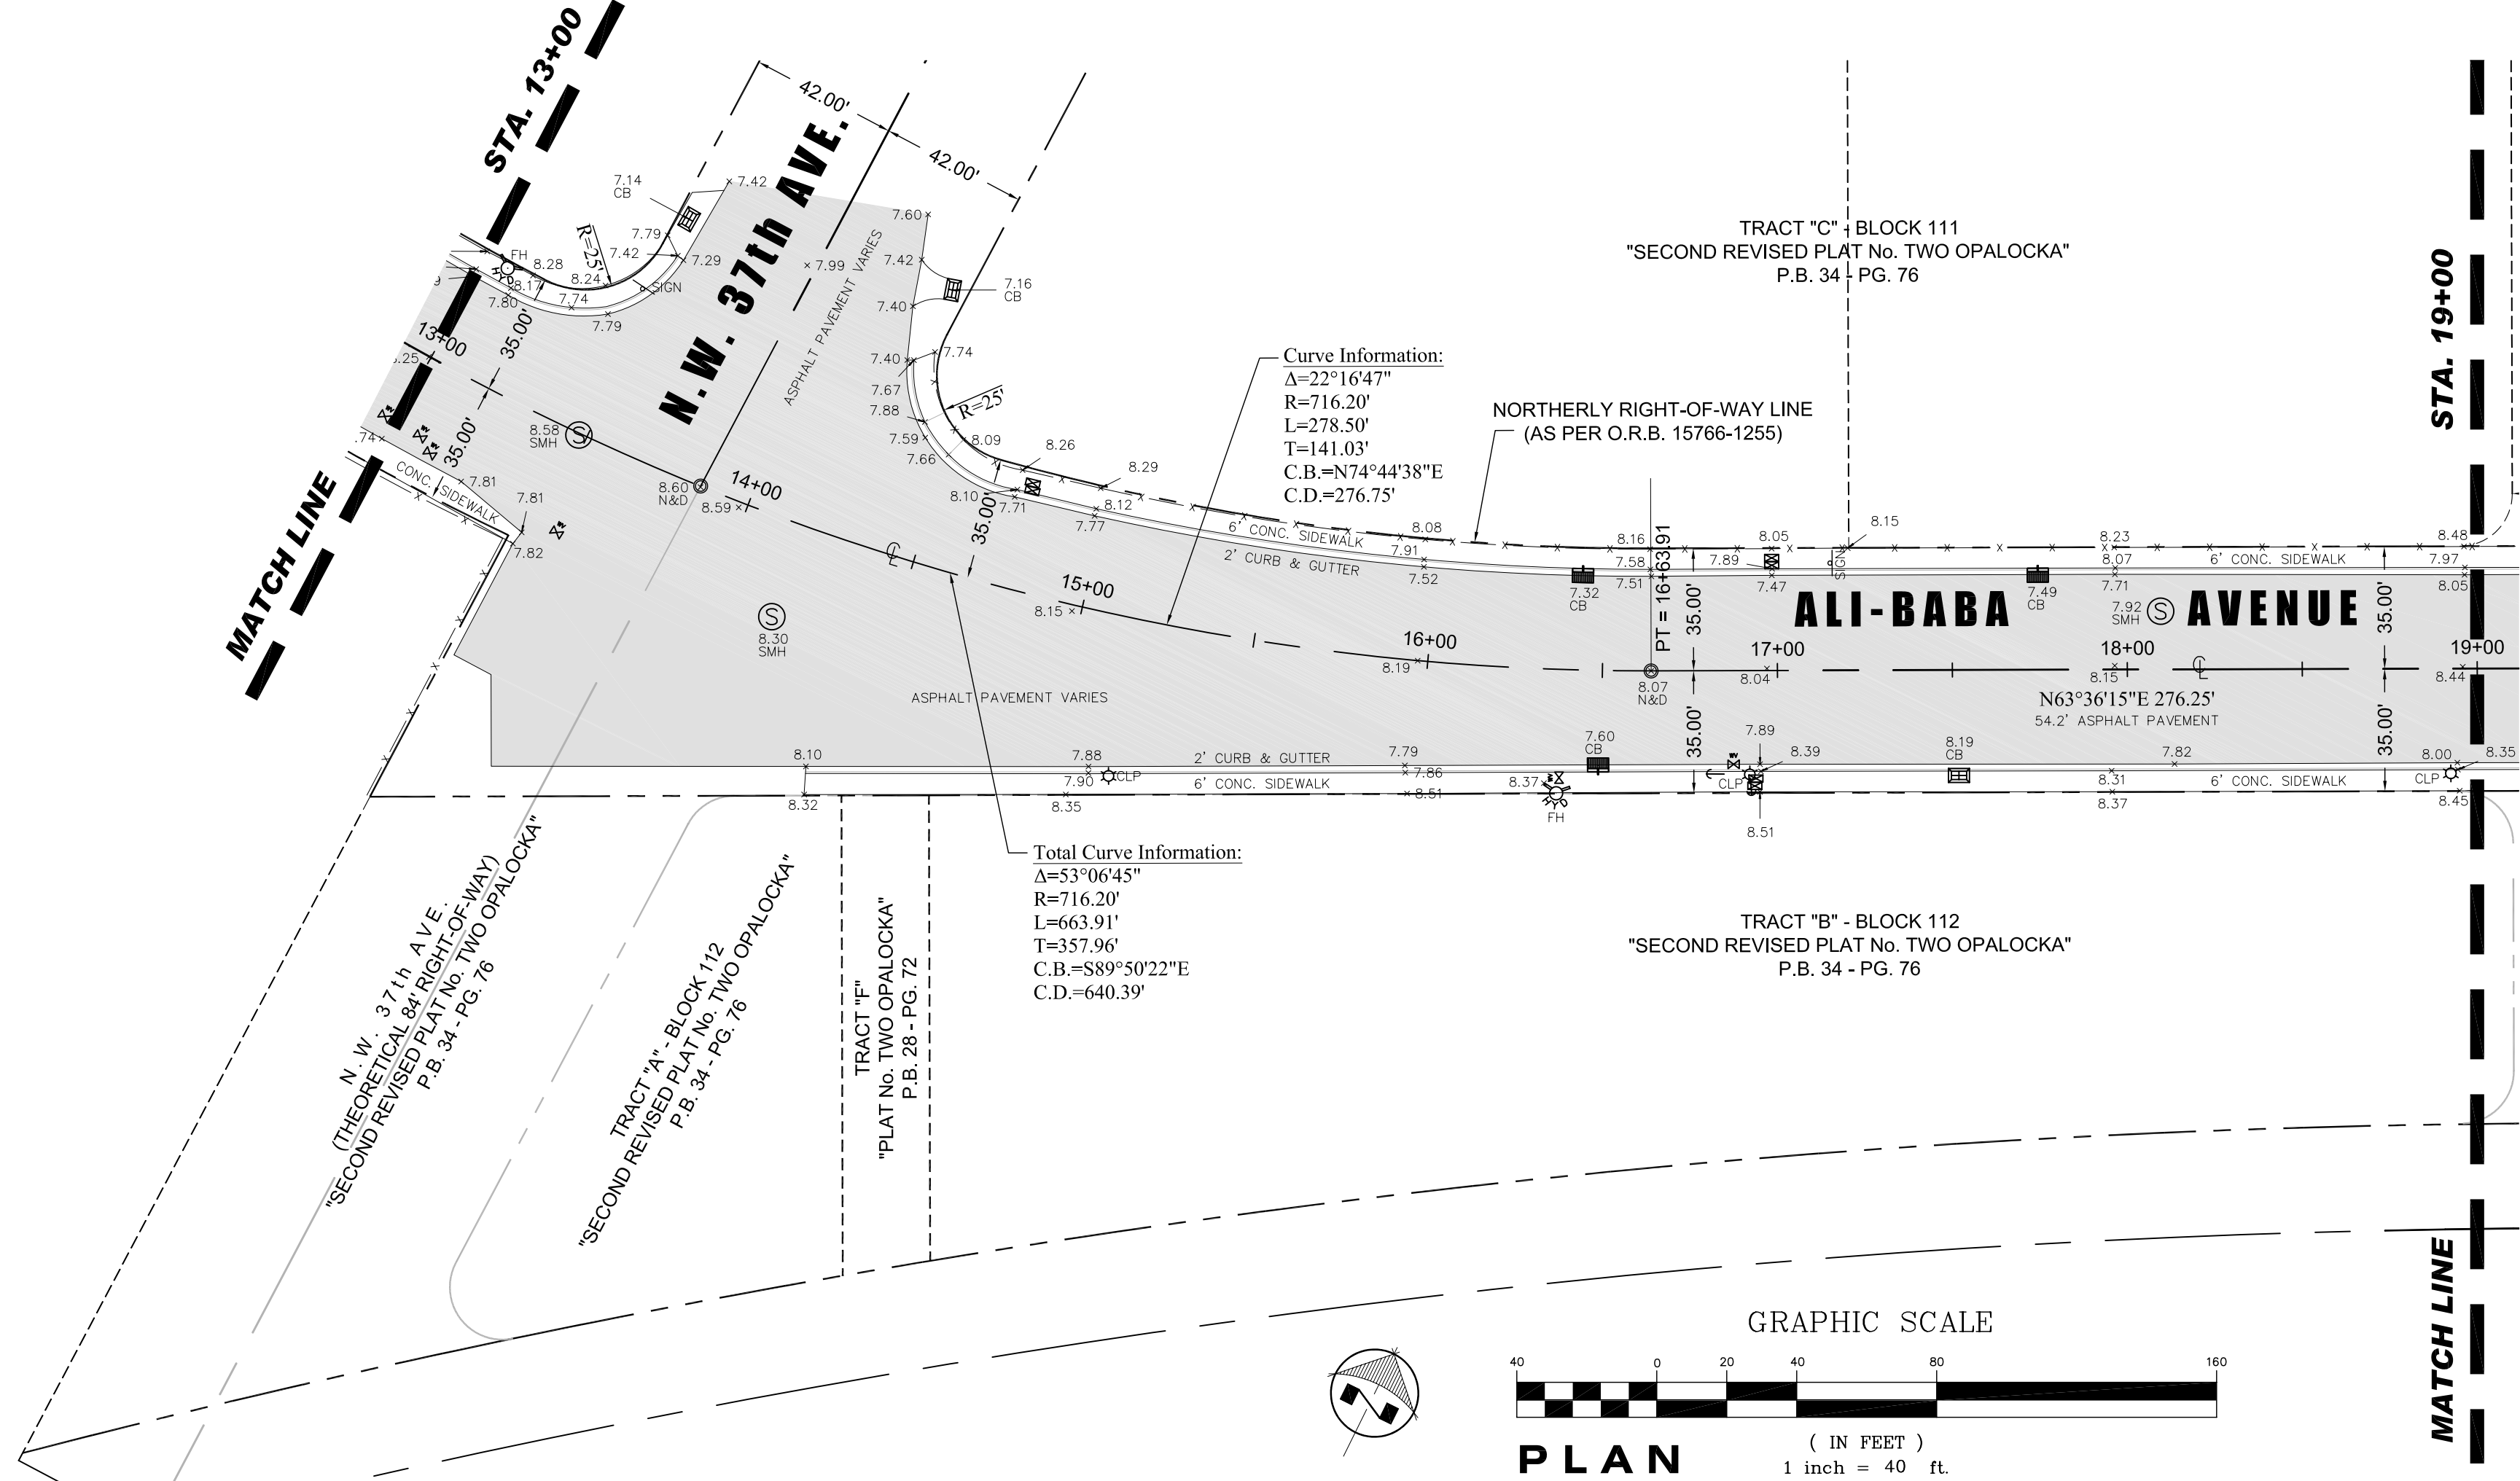

| <h1 style="margin: 0;">ALI-BABA AVENUE - SPECIFIC PURPOSE SURVEY</h1> <h2 style="margin: 0;">CITY OF OPALOCKA - MIAMI-DADE COUNTY, FLORIDA</h2> <h3 style="margin: 0;">A PORTION OF NW 1/4 IN SECTION 21-S2-41, DADE COUNTY, FLORIDA</h3>   | |
|---|
| <div style="border: 1px solid black; padding: 5px; margin-bottom: 5px;"> <b>GUILLERMO GUERRERO, P.S.M.</b><br/>         PROFESSIONAL SURVEYOR &amp; MAPPER No. 6453       </div> <div style="border: 1px solid black; padding: 5px;">         682 E. 21st STREET, HIALEAH, FL. 33013<br/>         PHONE: (305) 885-4603 / (305) 528-3661 / (305) 333-3328       </div>   | <table border="1" style="width: 100%; border-collapse: collapse;"> <thead> <tr> <th style="width: 10%;">DATE</th> <th style="width: 10%;">BY</th> <th style="width: 10%;">REVISONS</th> <th style="width: 10%;">DATE</th> <th style="width: 10%;">BY</th> <th style="width: 10%;">REVISONS</th> <th style="width: 10%;">DATE</th> <th style="width: 10%;">BY</th> <th style="width: 10%;">REVISONS</th> </tr> </thead> <tbody> <tr><td> </td><td> </td><td> </td><td> </td><td> </td><td> </td><td> </td><td> </td><td> </td></tr> <tr><td> </td><td> </td><td> </td><td> </td><td> </td><td> </td><td> </td><td> </td><td> </td></tr> <tr><td> </td><td> </td><td> </td><td> </td><td> </td><td> </td><td> </td><td> </td><td> </td></tr> <tr><td> </td><td> </td><td> </td><td> </td><td> </td><td> </td><td> </td><td> </td><td> </td></tr> <tr><td> </td><td> </td><td> </td><td> </td><td> </td><td> </td><td> </td><td> </td><td> </td></tr> <tr><td> </td><td> </td><td> </td><td> </td><td> </td><td> </td><td> </td><td> | |
| |
| |
| |
| |
| |
| |
| |
| |
| |
| <table border="1" style="width: 100%; border-collapse: collapse;"> <tr> <td style="width: 50%; padding: 5px;">           Date: MAR / 2009<br/>           Scale: AS NOTED<br/>           Drawn: Invention, Corp.<br/>           Job: 0903-0002         </td> <td style="width: 50%; padding: 5px; text-align: center;">           Sheet<br/><br/> <div style="font-size: 2em; font-weight: bold; margin: 10px 0;">2</div>           Of 4 Sheets         </td> </tr> </table> |   | Date: MAR / 2009<br>Scale: AS NOTED<br>Drawn: Invention, Corp.<br>Job: 0903-0002 | Sheet<br><br><div style="font-size: 2em; font-weight: bold; margin: 10px 0;">2</div> Of 4 Sheets | |
| Date: MAR / 2009<br>Scale: AS NOTED<br>Drawn: Invention, Corp.<br>Job: 0903-0002   | Sheet<br><br><div style="font-size: 2em; font-weight: bold; margin: 10px 0;">2</div> Of 4 Sheets   | |

[illegible]



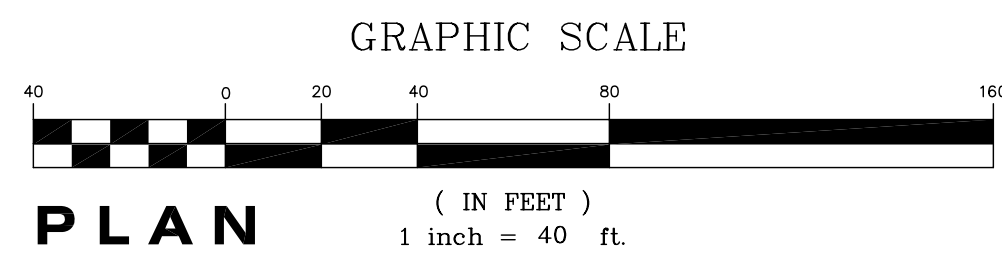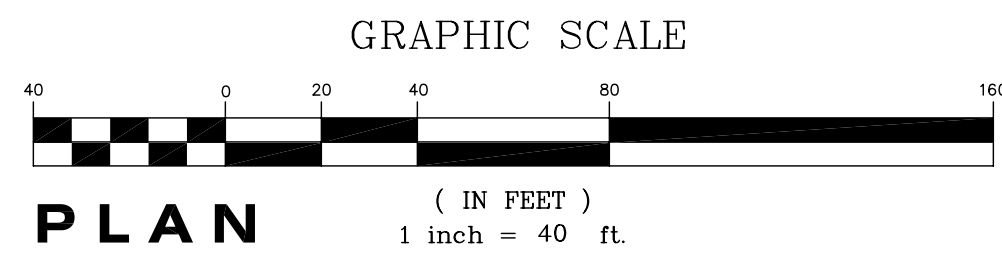

## LEGEND & ABBREVIATIONS

| ABBREVIATION | SYMBOL | DEFINITION          | ABBREVIATION | SYMBOL | DEFINITION | ABBREVIATION | SYMBOL | DEFINITION         | ABBREVIATION | SYMBOL | DEFINITION     |
|--------------|--------|---------------------|--------------|--------|------------|--------------|--------|--------------------|--------------|--------|----------------|
| B.M.         |        | BENCH MARK          | GM           |        | GAS METER  | P.B.         |        | PLAT BOOK          | SEC          |        | SECTION        |
| B.S.         |        | BELLSOUTH CONC. BOX | GV           |        | GAS VALVE  | P.C.C.       |        | POINT OF CURVATURE | SEC          |        | TRAFFIC SIGNAL |
| CH           |        | CATCH BASIN         | ID           |        | IRON FENCE | PK NAIL      |        | POINT OF CURVATURE | SEC          |        | UTILITY ROAD   |
| CB           |        | CATCH BASIN         | IF           |        | IRON FENCE | PK NAIL      |        | POINT OF CURVATURE | SEC          |        | UTILITY ROAD   |
| CH           |        | CATCH BASIN         | ID           |        | IRON FENCE | PK NAIL      |        | POINT OF CURVATURE | SEC          |        | UTILITY ROAD   |
| CH           |        | CATCH BASIN         | ID           |        |            |              |        |                    |              |        |                |

## ALI-BABA AVENUE RIGHT-OF-WAY SURVEY

CITY OF OPALOCKA - MIAMI-DADE COUNTY, FLORIDA  
A PORTION OF NW 1/4 IN SECTION 21-52-41, DADE COUNTY, FLORIDA

GUILLERMO GUERRERO, P.S.M.

PROFESSIONAL SURVEYOR &amp; MAPPER No. 6453

682 E. ZISSTREEI, HIALEAH, FL. 33013  
PHONE: (305) 885-4603 / (305) 528-3661 / (305) 333-3328

| $\Delta$ | REVISIONS | DATE | BY | APPROV |
|----------|-----------|------|----|--------|
|          |           |      |    |        |
|          |           |      |    |        |
|          |           |      |    |        |

|                         |
|-------------------------|
| Date: MAR./ 2009        |
| Scale: AS NOTED         |
| Drawn: Invention, Corp. |
| Job: 0903-0002          |

Sheet  
4  
Of 4 Sheets